

ARCHITECTURAL SITE PLAN - 1  
Scale: 1" = 40'-0"



PROJ NO 1830  
DRAWN LR  
CHECKED GW  
DATE 09.17.2019  
FULL SIZE DRAWINGS 27" x 34"


VALDEZ STATION 1 REPLACEMENT  
LIMITED SOLICITATION SET  
401 WEST PIONEER DRIVE  
401 WEST PIONEER DRIVE, VALDEZ, ALASKA 99866

625 S COBB ST  
PALMER, AK  
T: 907.746.6670  
F: 907.746.6680  
wolfarchitecture.com




SHEET CONTENTS  
ARCHITECTURAL SITE PLAN

A0

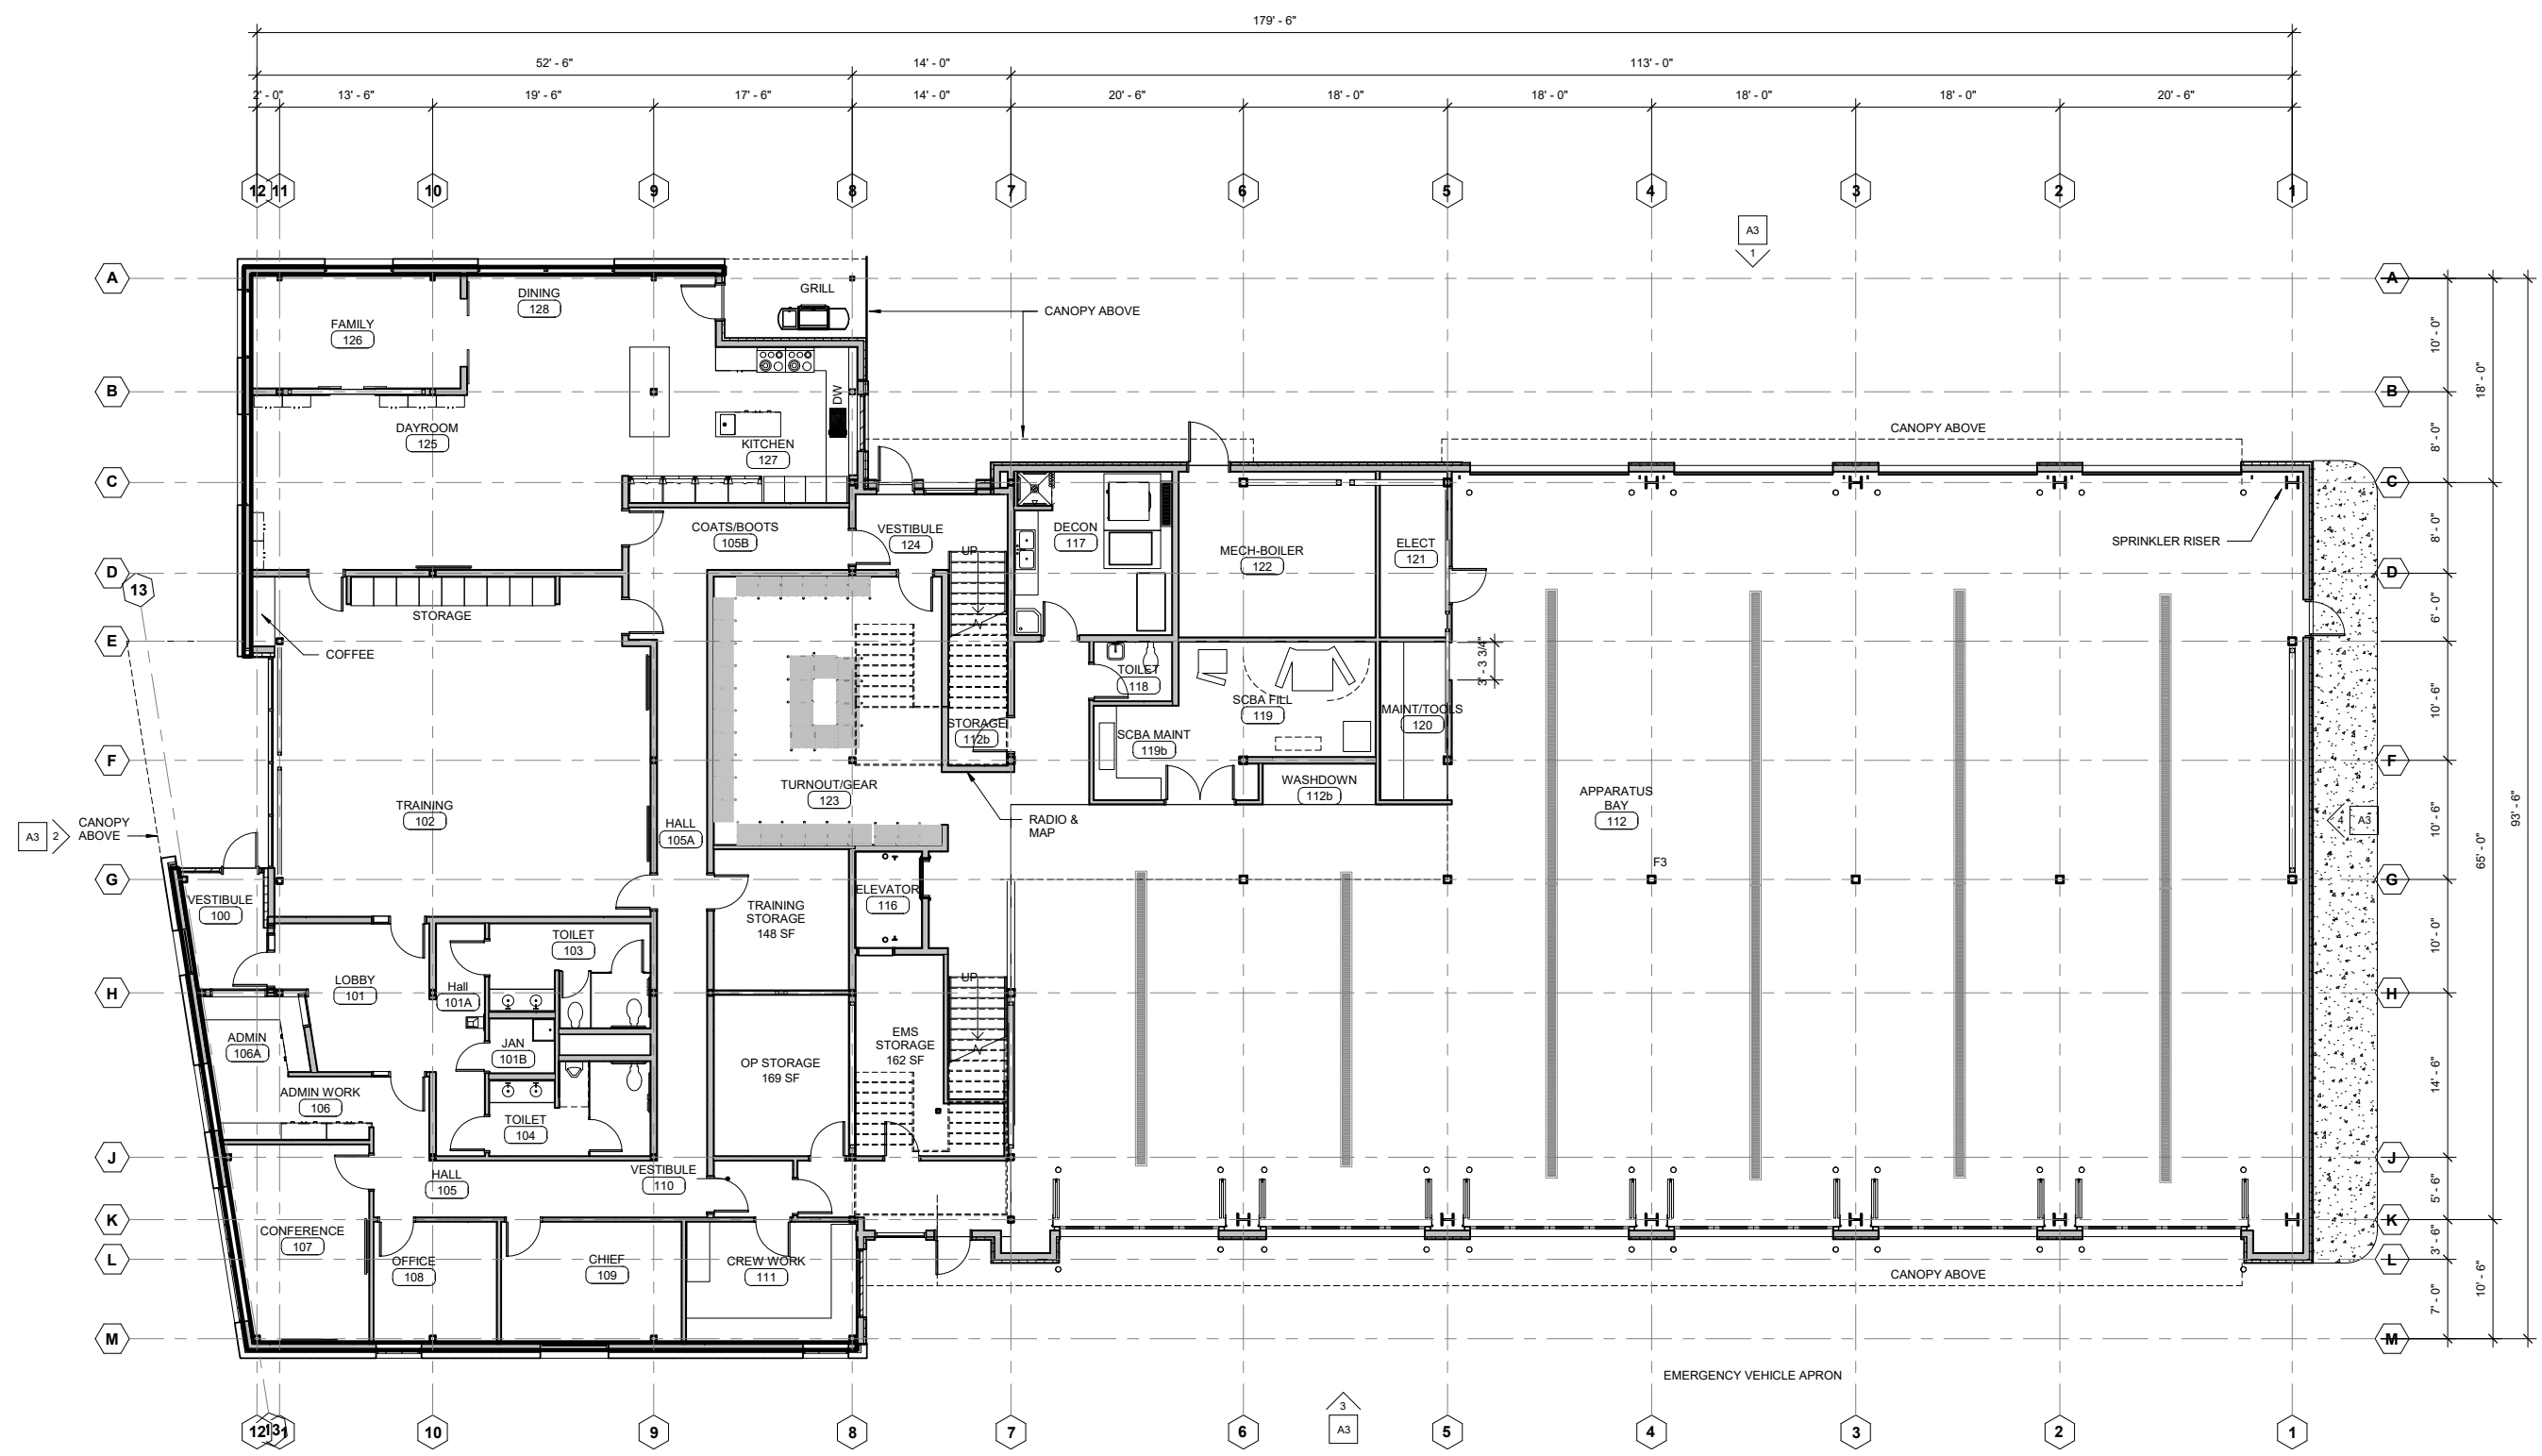


**1** FIRST FLOOR PLAN  
 Scale: 1/8" = 1'-0"



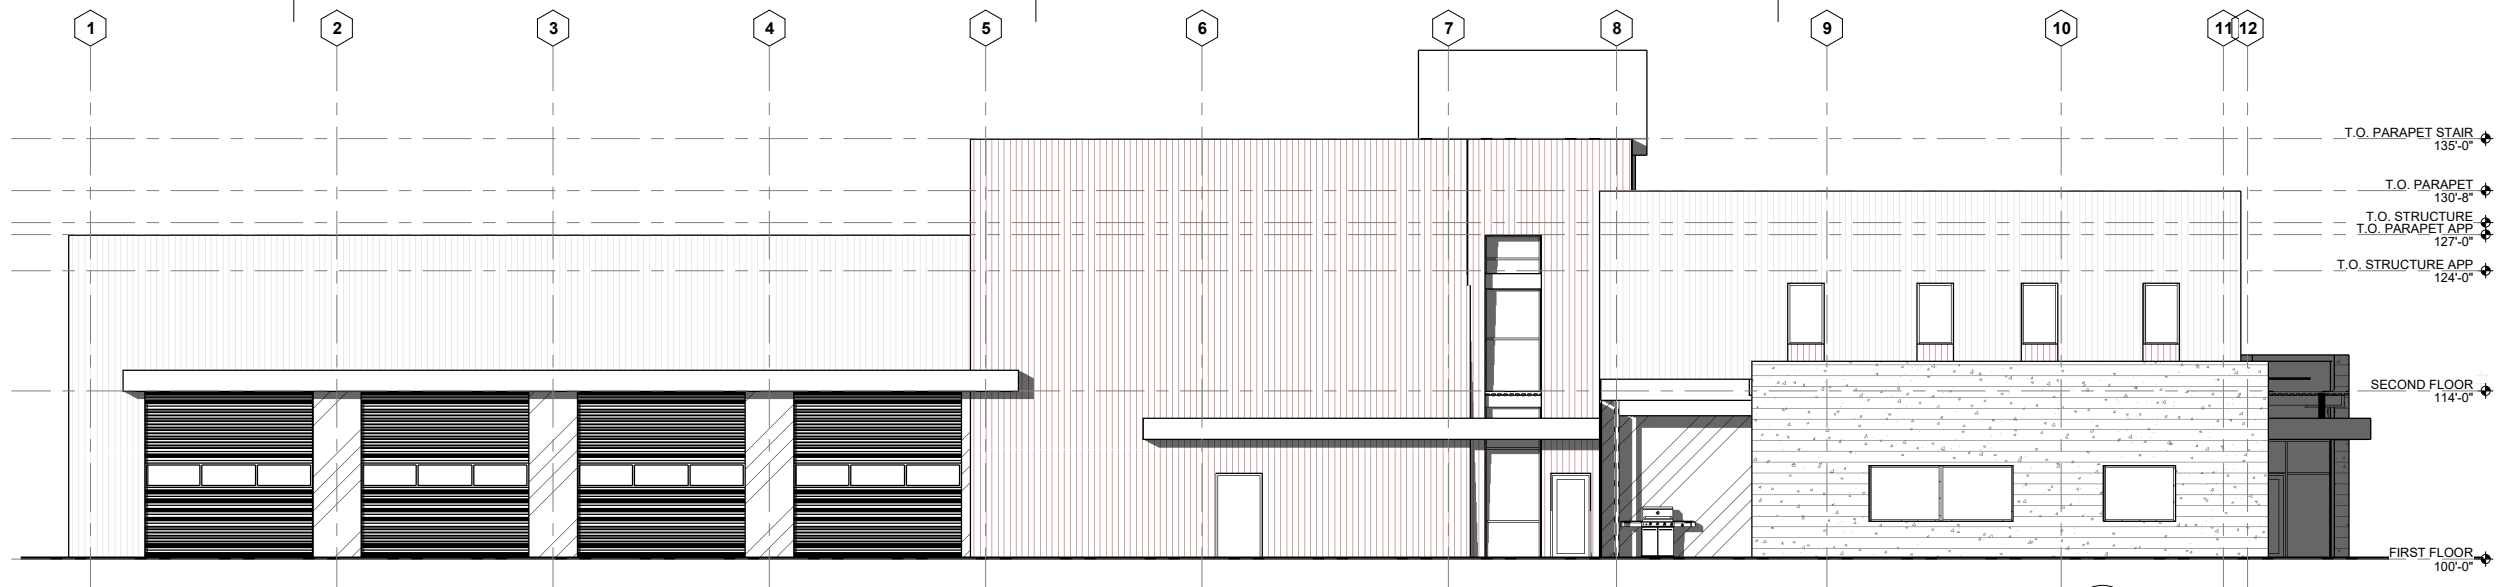


**1 WEST ELEVATION**  
Scale: 1/8" = 1'-0"

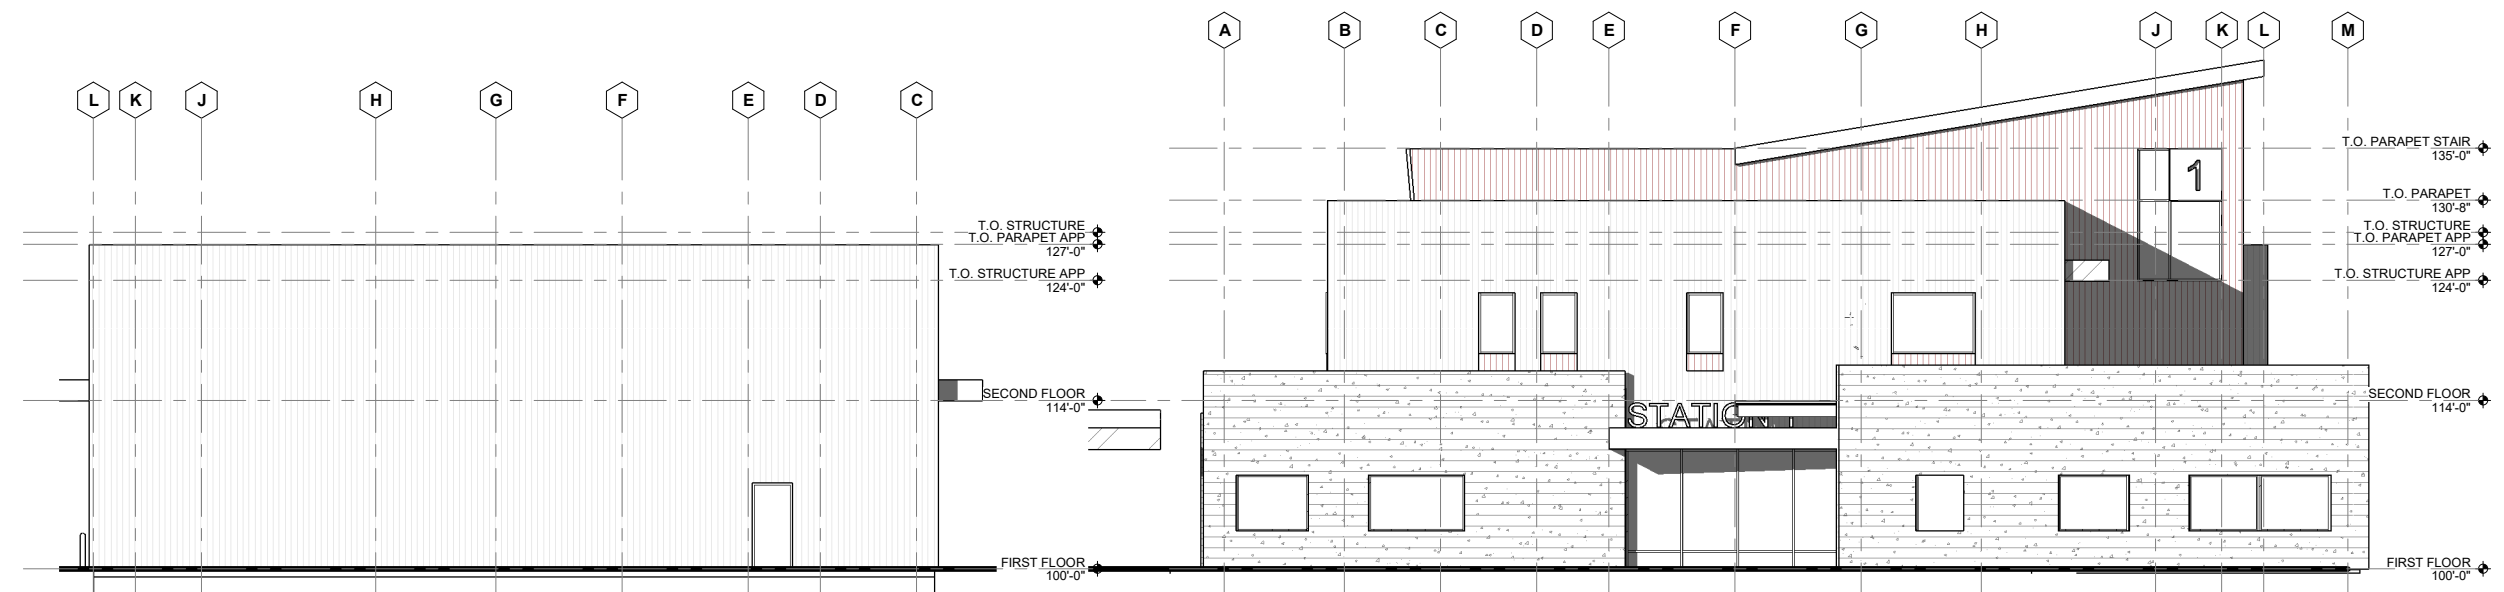

**4 NORTH ELEVATION**  
Scale: 1/8" = 1'-0"

**2 SOUTH ELEVATION**  
Scale: 1/8" = 1'-0"

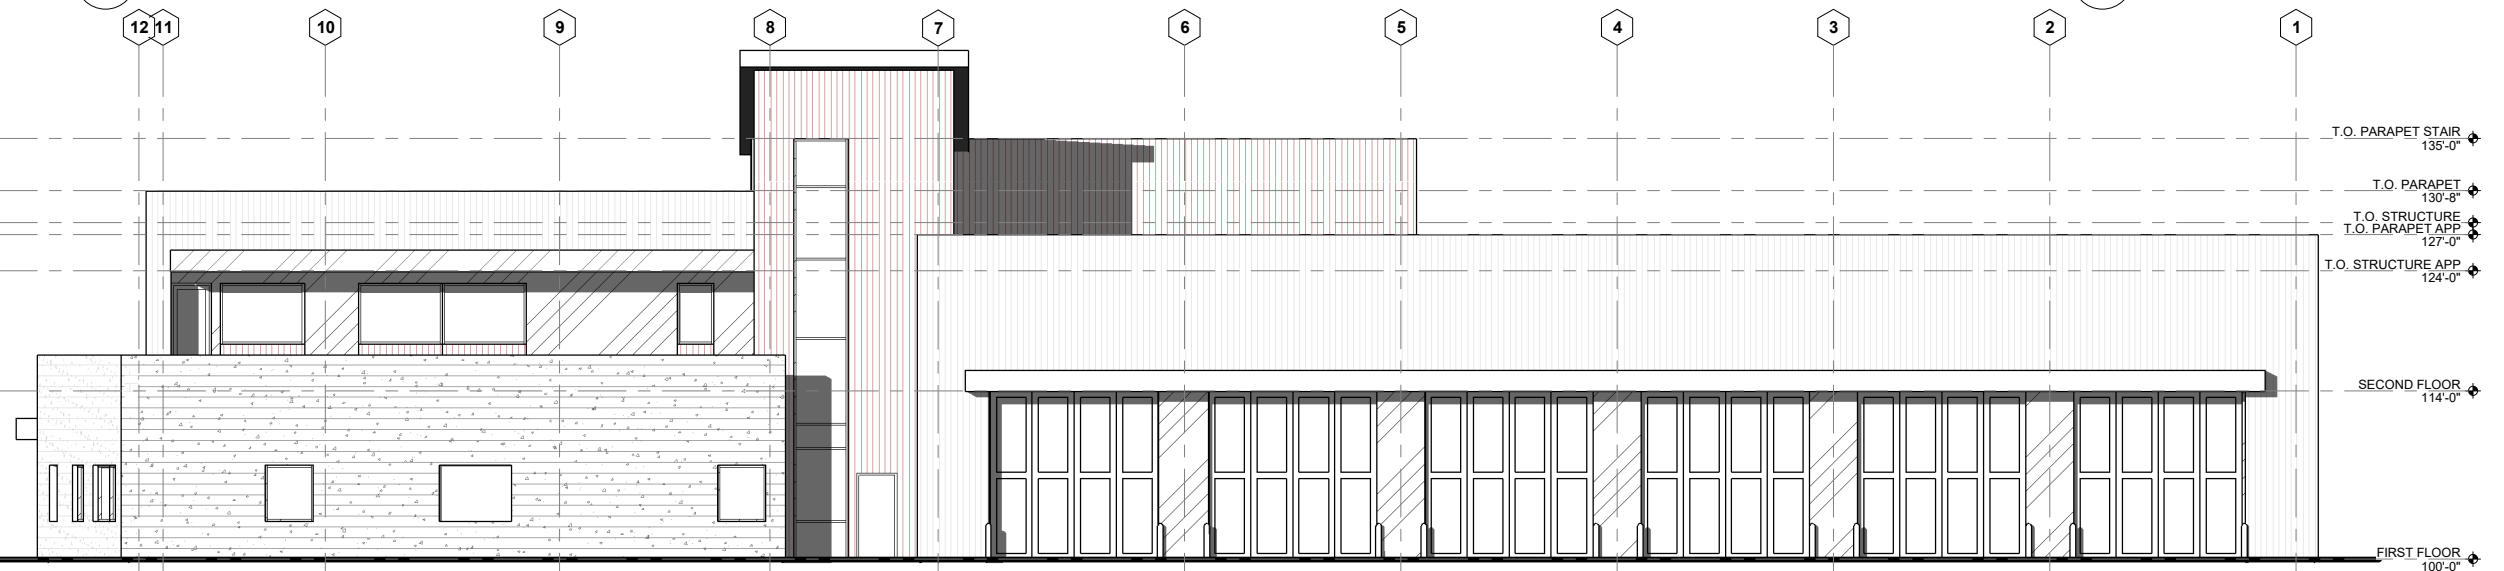

**3 EAST ELEVATION**  
Scale: 1/8" = 1'-0"

PROJ NO 1830  
DRAWN LR  
CHECKED GW  
DATE 09.17.2019  
FULL SIZE DRAWINGS 27" x 34"

**VALDEZ STATION 1 REPLACEMENT**  
LIMITED SOLICITATION SET  
401 WEST PIONEER DRIVE  
401 WEST PIONEER DRIVE, VALDEZ, ALASKA 99686

625 S COBB ST  
PALMER, AK  
T: 907.746.6670  
F: 907.746.6680  
wolfarchitecture.com

**Wolf**  
ARCHITECTURE

SHEET CONTENTS  
EXTERIOR ELEVATIONS

**A3**